


LEGEND | LANDSCAPE PLAN OUTDOOR LIBRARY

- Picnic Table & Chair / Bench Settings
- Shade Trees
- Screening Trees & Shrubs
- Large Shrubs
- Tufts & Grasses
- Feature Stone & Boulder, various sizing
- Log edging and Play Feature
- Boundary Fencing
- Plain Grey Concrete Path
- Exposed Aggregate Concrete
- Compacted Crushed Rock Toppings
- Planting Beds
- Sensory Garden Plantings
- Soft Fall Mulch / Rubber Soft Fall
- Synthetic Turf
- Timber/Composite Decking incl. power & lighting
- Steel / Timber Composite Bench incl. power & lighting
- Coloured Concrete Pavers

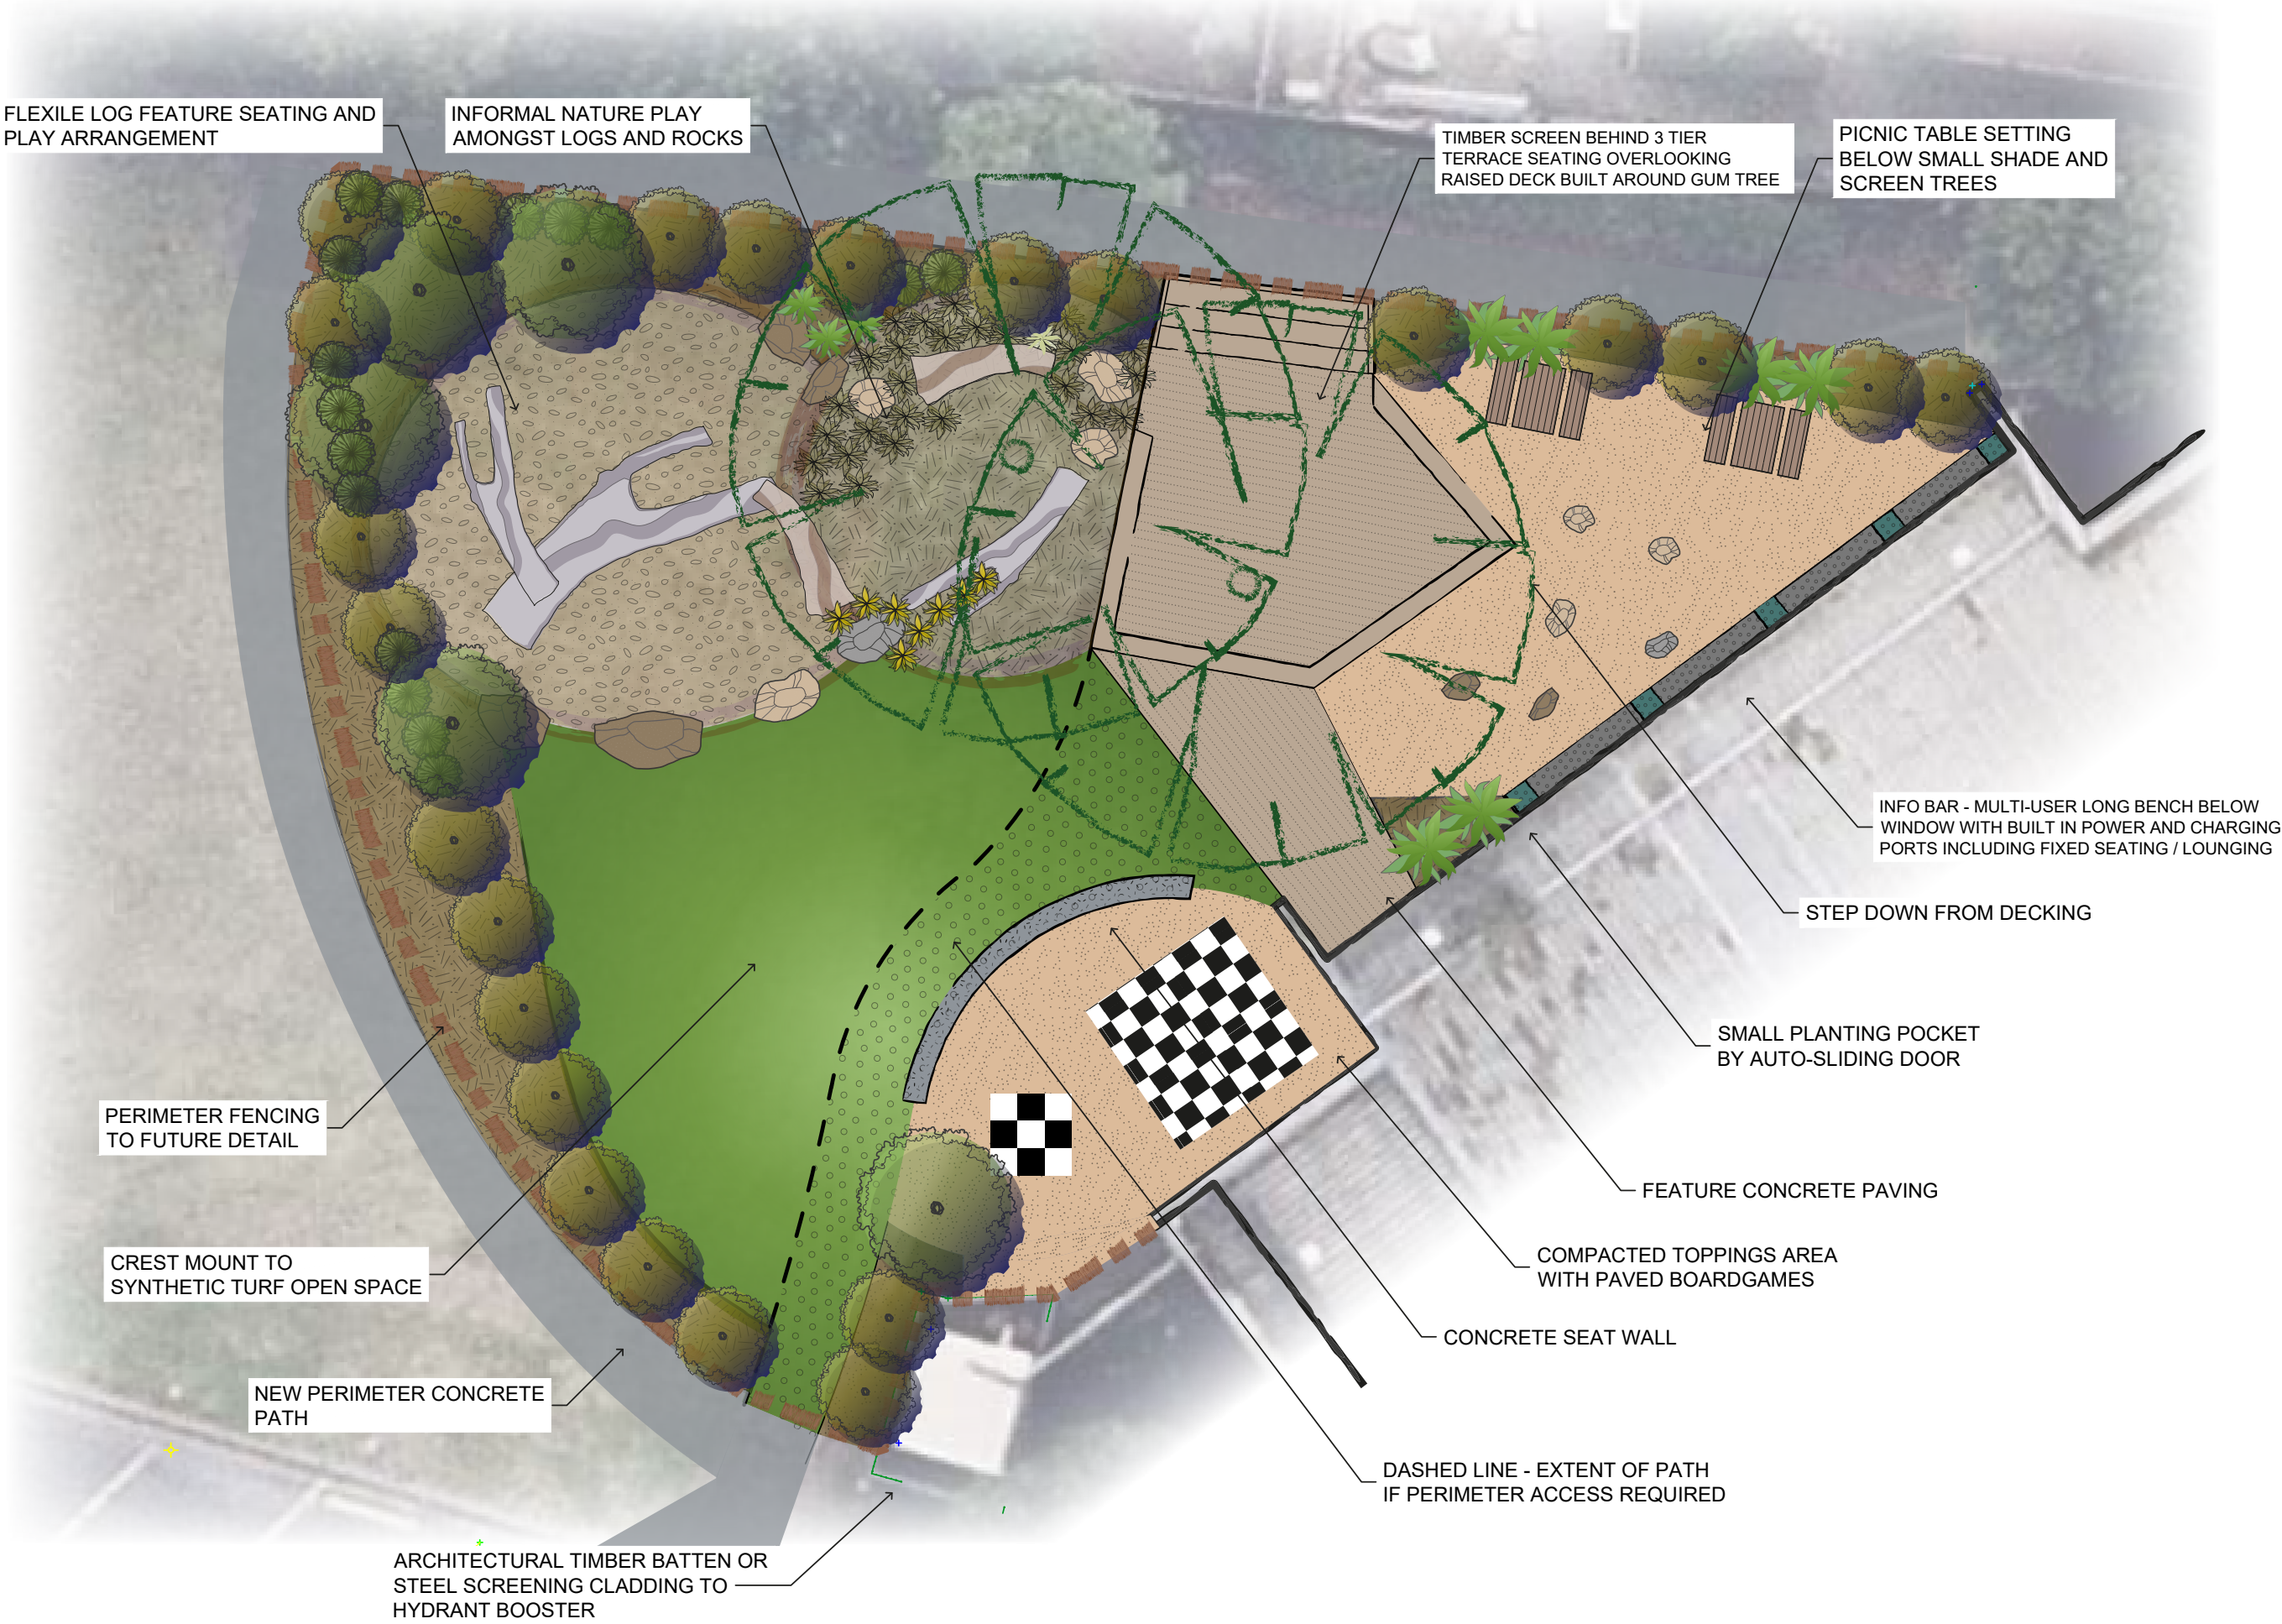

North

LANDSCAPE PLAN
SCALE 1:100 @ A2

0 1 2 3 4 5m
Scale 1:100

TIMBER SCREENING BATTENS



EXPOSED AGGREGATE CONCRETE PAVING



ARCHITECTURAL STEEL SCREEN



PREMIUM SYNTHETIC TURF



NATIVE SCREEN PLANTINGS




LOW SENSORY PLANTINGS



CONCRETE SEATING WALL

LEGEND | LANDSCAPE PLAN OUTDOOR LIBRARY

- Picnic Table & Chair / Bench Settings
- Shade Trees
- Screening Trees & Shrubs
- Large Shrubs
- Tufts & Grasses
- Feature Stone & Boulder, various sizing
- Log edging and Play Feature
- Boundary Fencing
- Plain Grey Concrete Path
- Exposed Aggregate Concrete
- Compacted Crushed Rock Toppings
- Planting Beds
- Sensory Garden Plantings
- Soft Fall Mulch / Rubber Soft Fall
- Synthetic Turf
- Timber/Composite Decking incl. power & lighting
- Steel / Timber Composite Bench incl. power & lighting
- Coloured Concrete Pavers

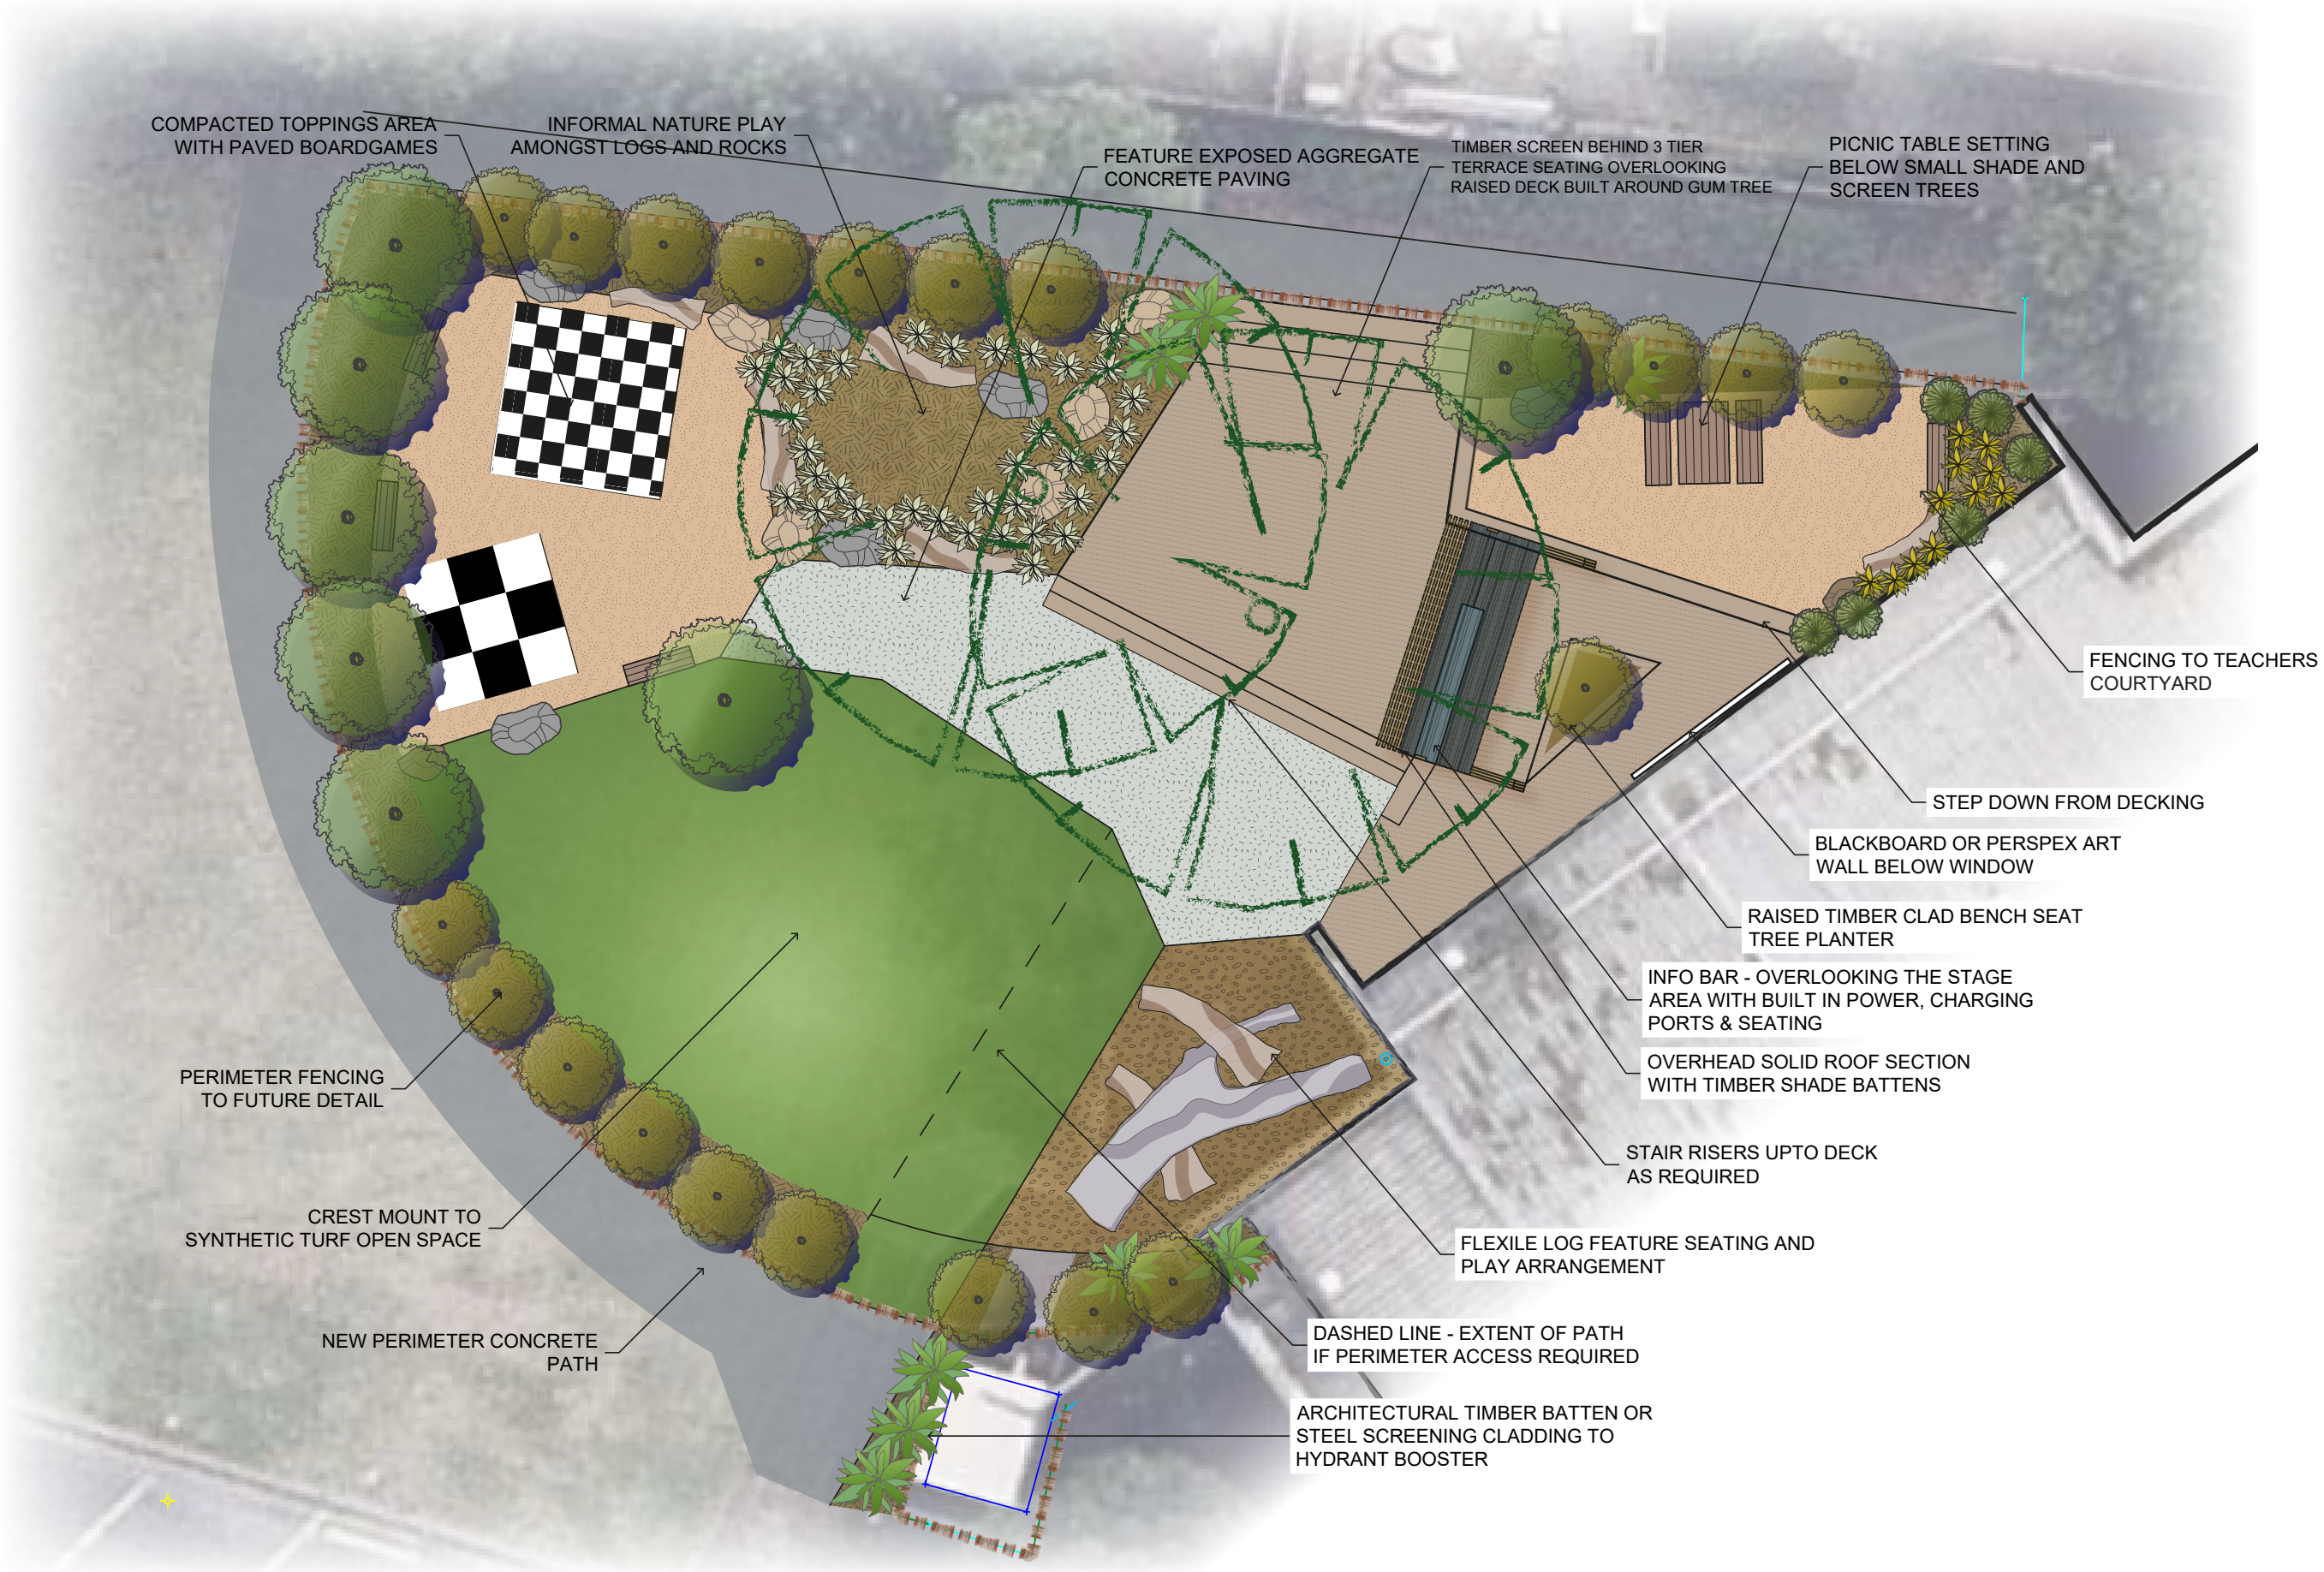

CHESS PAVING



TERRACED DECKING



PICNIC TABLE



LOG FEATURE PLAY/SIT SETTING



LOG FEATURE OPTION WITH NETTING



INFO BAR PRECEDENT / INSPIRATION